

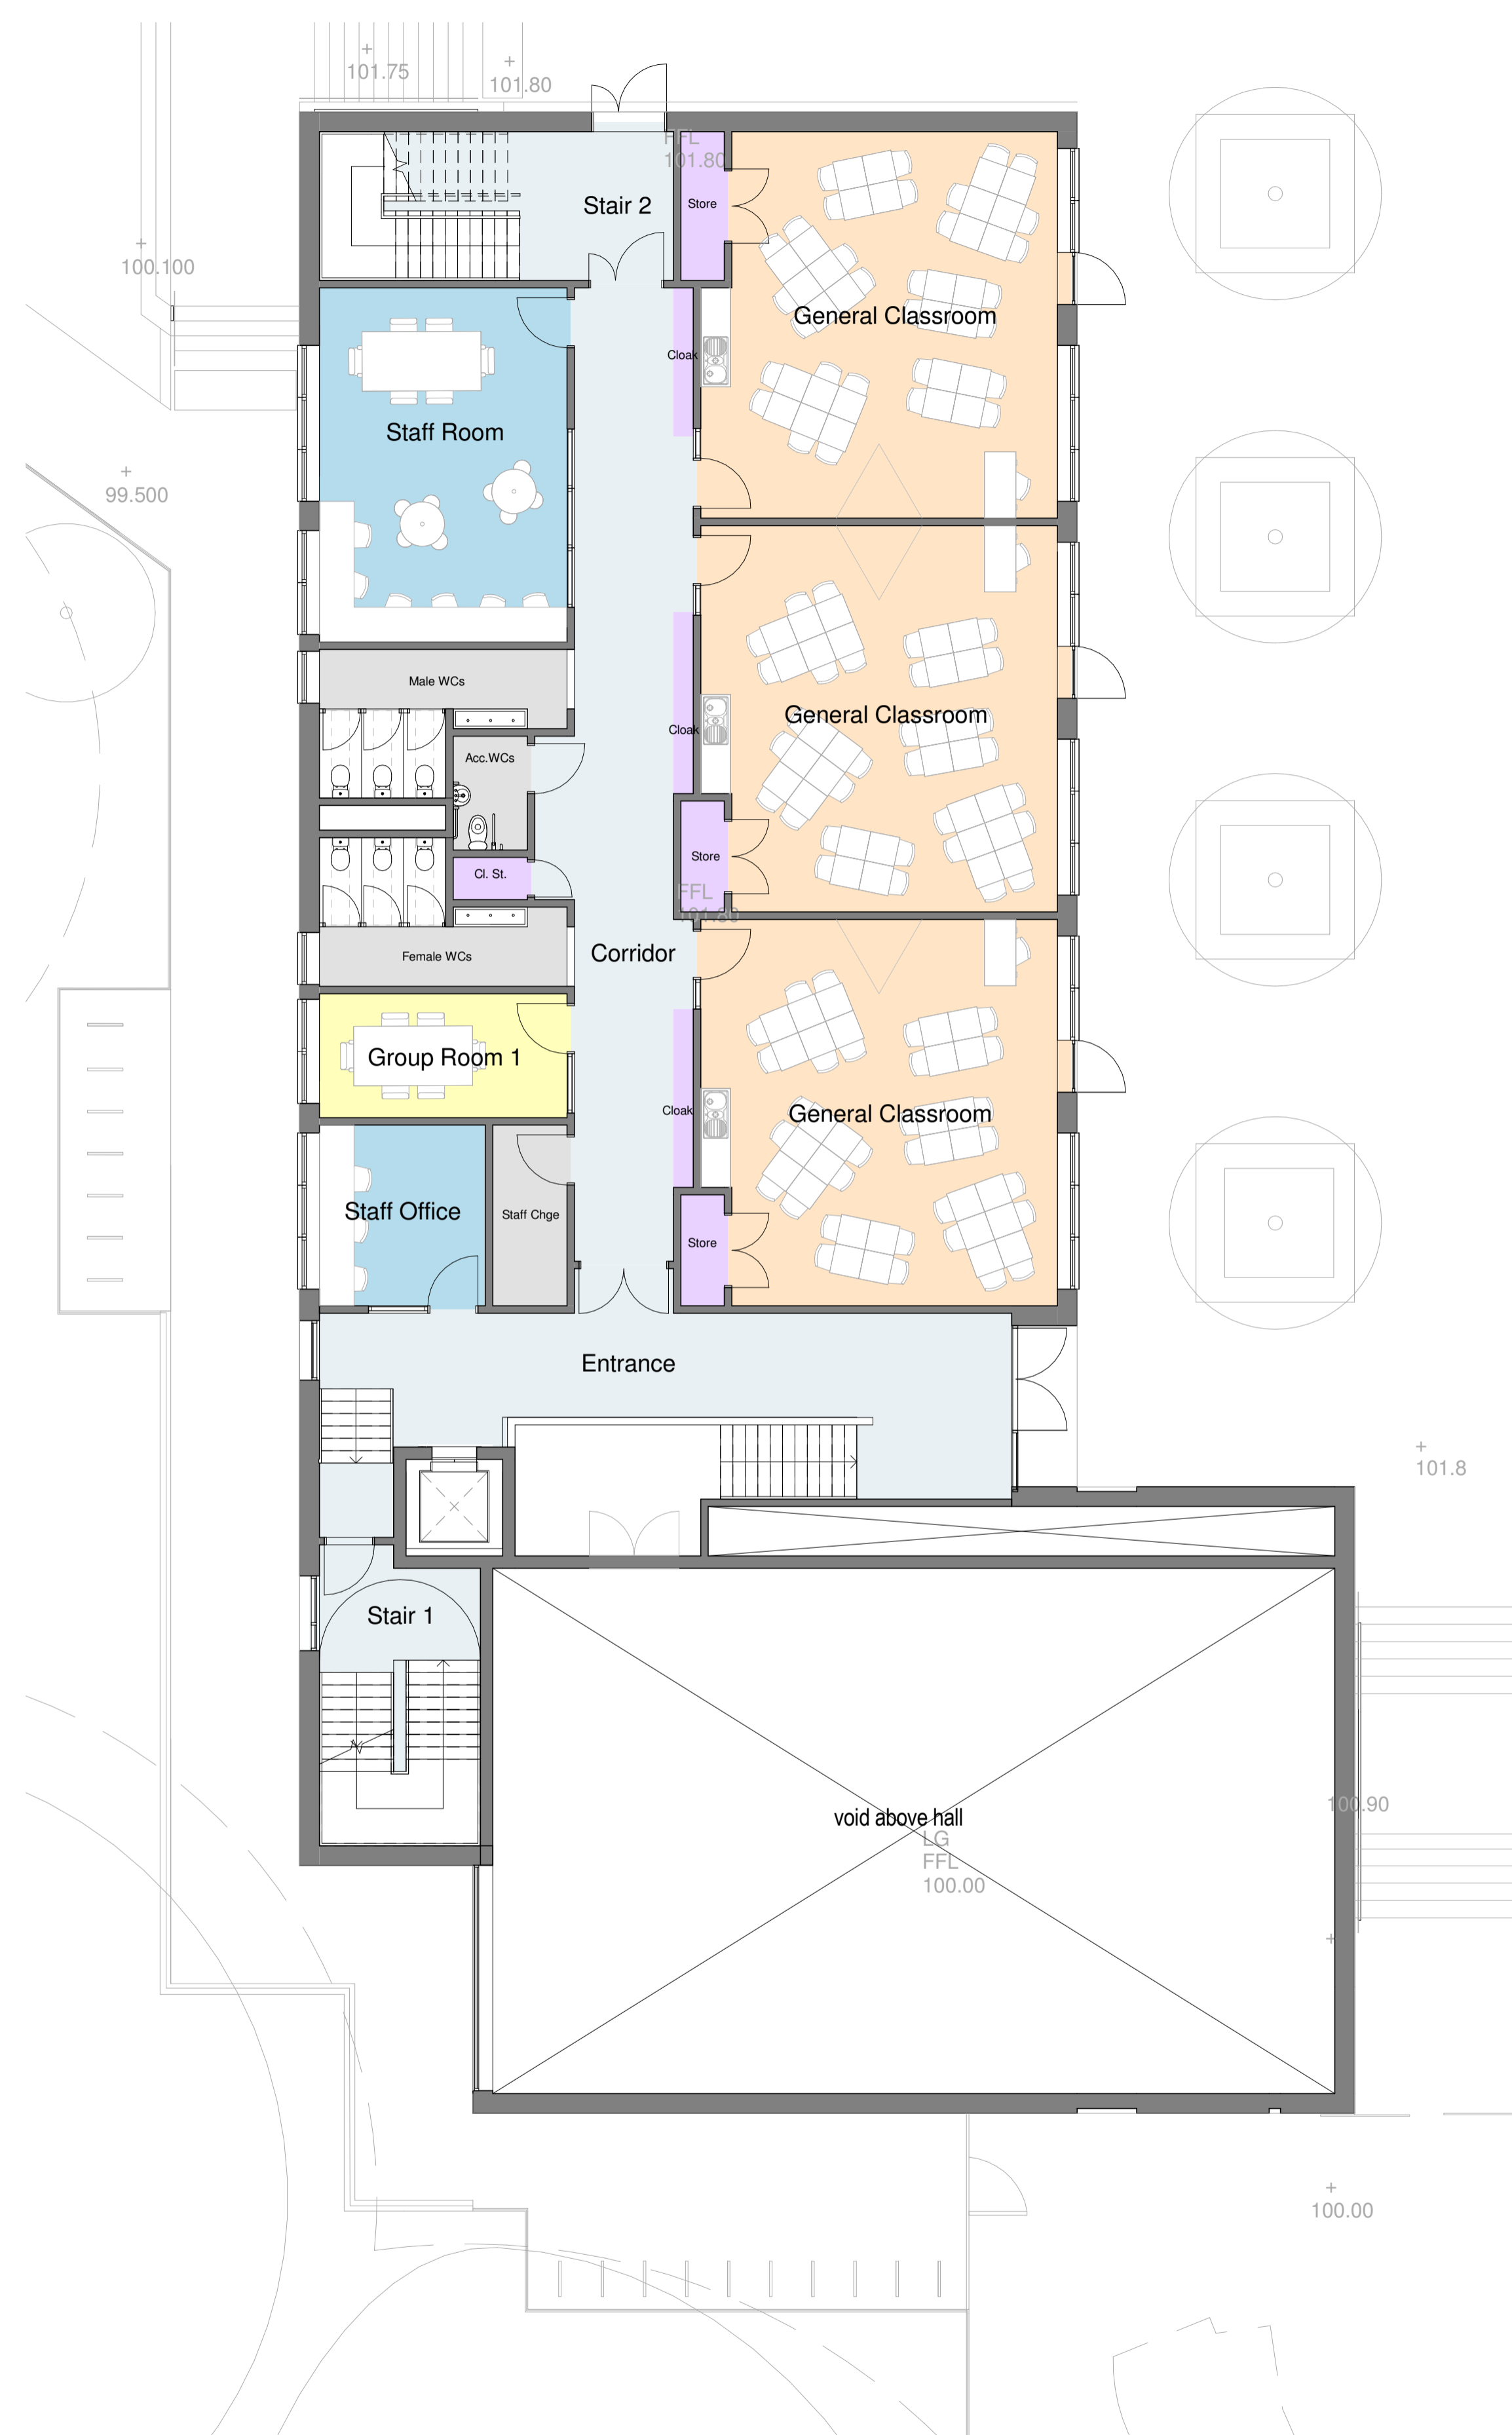


Lower Ground Floor
1 : 100

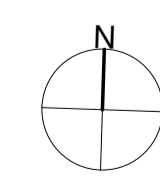

Ground Floor
1 : 100

 

rev	description	drawn	checked	date
1	Planning Issue			DD/PO PT 22/07/16

status: PLANNING

P T A L

PETER TAYLOR ASSOCIATES LIMITED
7 CURZON STREET
MAYFAIR LONDON W1J 8HG
TELEPHONE + 44 (0)20 7495 3837
FACSIMILE + 44 (0)20 7495 3475
EMAIL MAYFAIR@PTAL.CO.UK
WWW.PTAL.CO.UK

client: Surrey County Council

project: Reigate Parish Church School

title: Lower Ground & Ground Floor Plans

scale: 1:100 @ A1

date: 22/07/16

drawn: PO / DD

checked: PT

job no: 150069
drawing no: (PA) L 001

revision: P1